


T . P . R O A D

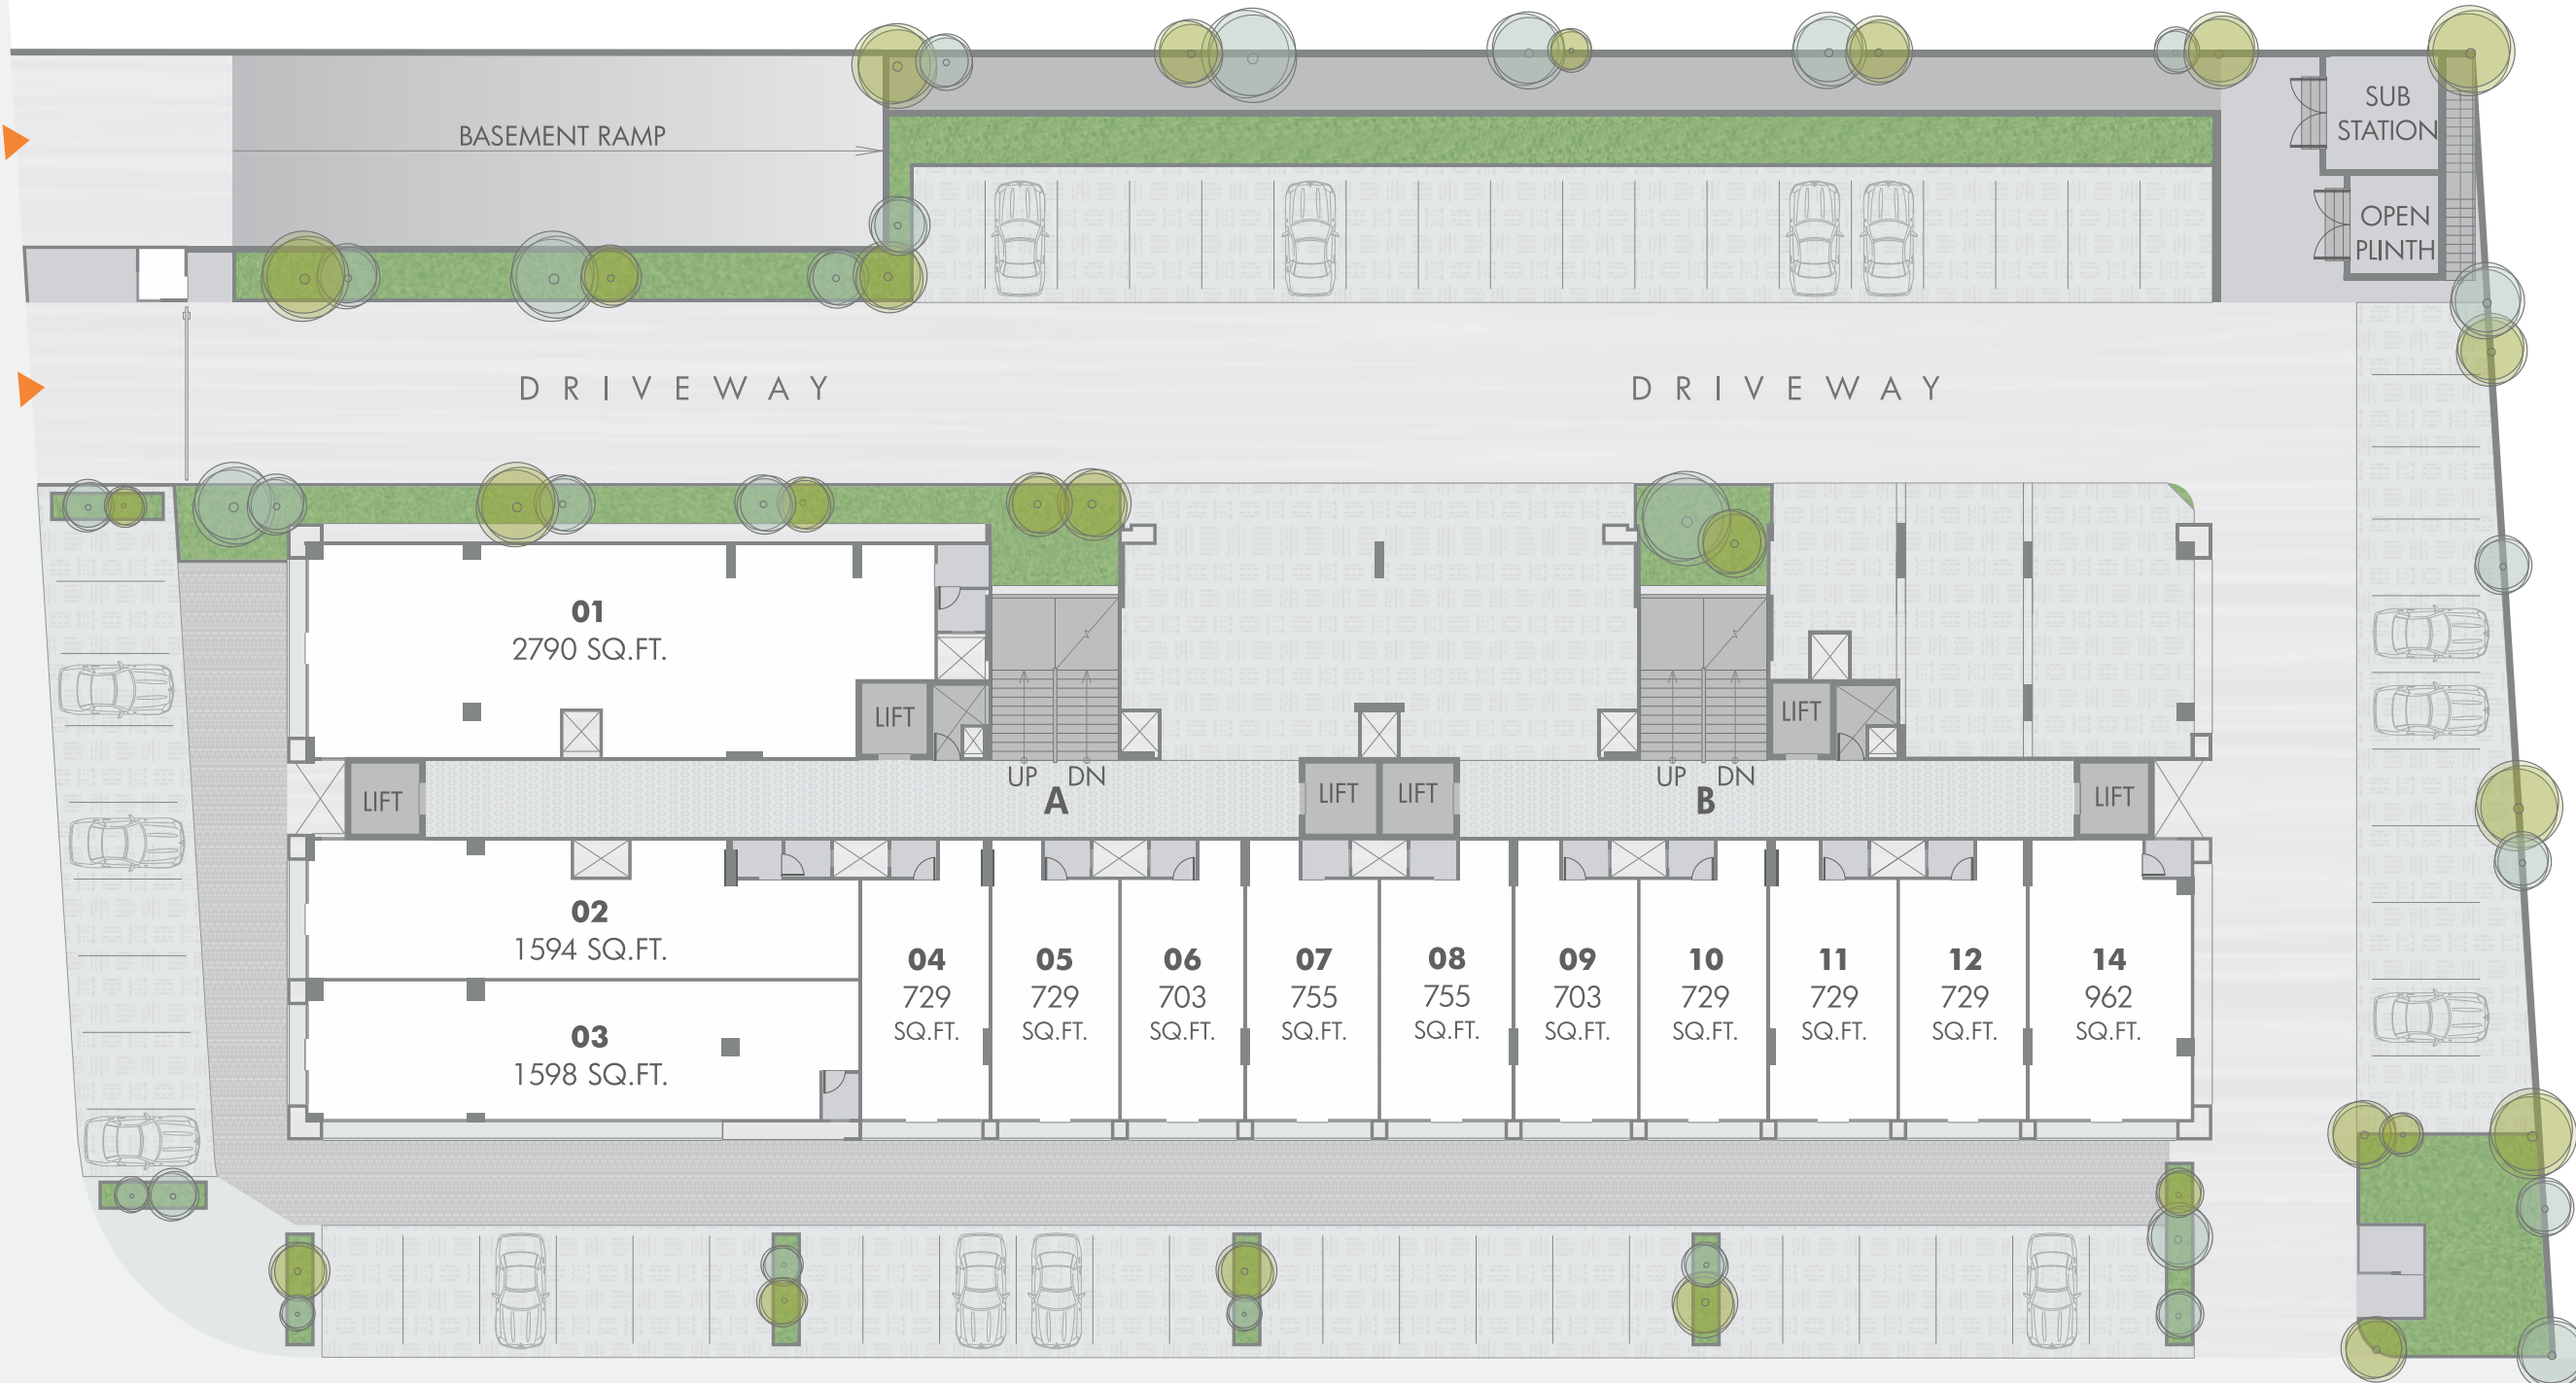

BASEMENT RAMP

DRIVEWAY

DRIVEWAY

01
2790 SQ.FT.

02
1594 SQ.FT.

03
1598 SQ.FT.

04
729
SQ.FT.

05
729
SQ.FT.

06
703
SQ.FT.

07
755
SQ.FT.

08
755
SQ.FT.

09
703
SQ.FT.

10
729
SQ.FT.

11
729
SQ.FT.

12
729
SQ.FT.

14
962
SQ.FT.

LIFT

UP
DN
A

LIFT

LIFT

UP
DN
B

LIFT

LIFT

SUB
STATION

OPEN
PLINTH

T . P . R O A D